




Application Reference : Gaut 002/24-25/E0003

PROPOSED DEVELOPMENT OF A NEW MALTING PLANT IN SEDIBENG DISTRICT MUNICIPALITY

APPENDIX A – LOCALITY MAPS

Appendix A1: Locality Map

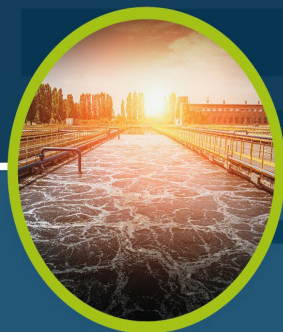


Locality Map

Legend


- Borehole
- Silo's
- Main Access Road
- Cadastral
- Malt Conveyor System
- Internal Road Network
- Site Boundary
- Working and Offloading area
- Malt Storage
- Barley Storage
- Workshop
- Seed Building
- Dryer
- Motor Control Centre
- Germination Vessel
- Future Vessel
- Steeping Building
- Steeping Building Ancillary Infrastructure
- Process Water Tank
- Fire Tank
- Kiln
- Heat Pump and Electrical Room
- Combine Heat and Power System
- Boilers
- Principal Power supply
- Heating and Energy Building
- Wastewater Treatment Plant
- Guardhouse
- Admin and Lab Building

Source:
ESRI
Royal HaskoingDHV
Soufflet Malt South Africa
Surveyor General

Scale: 1:10 000

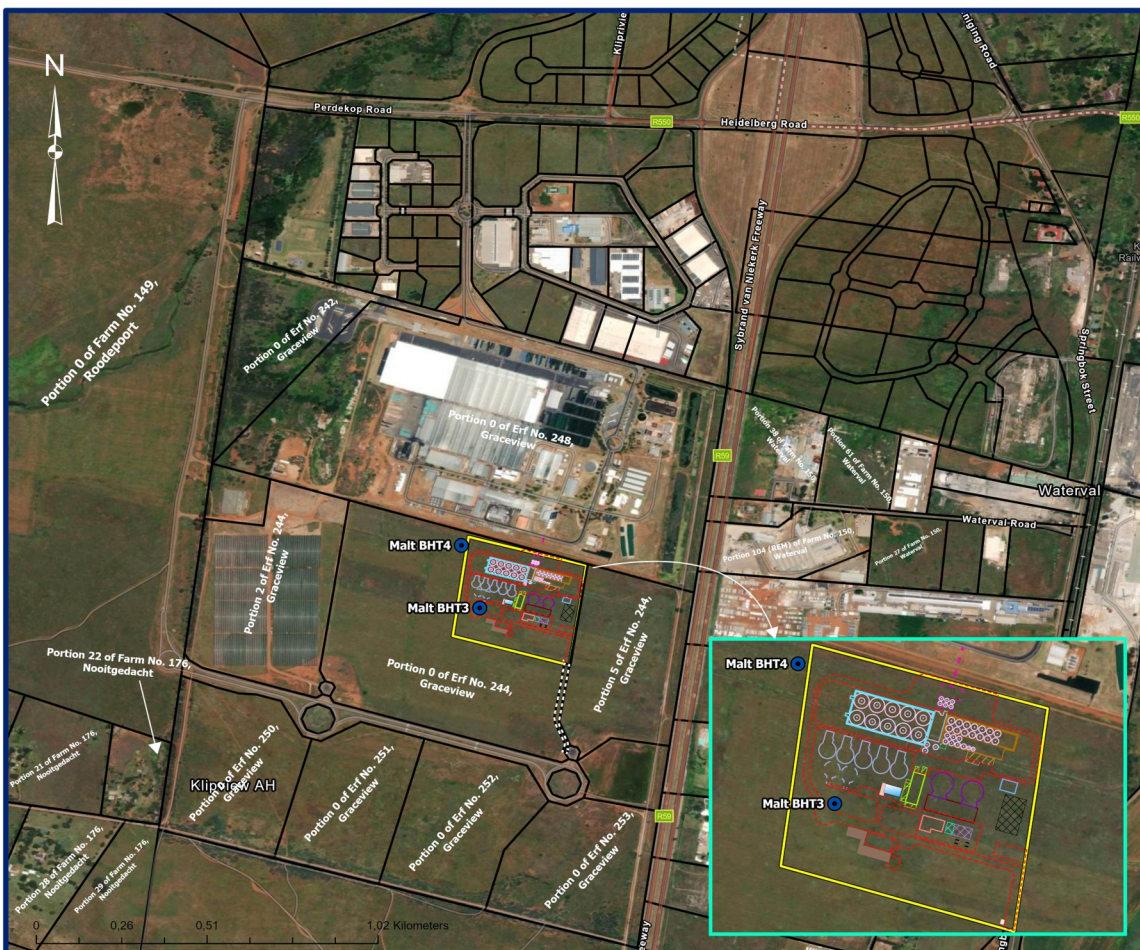

Appendix A2: Sensitivity Map

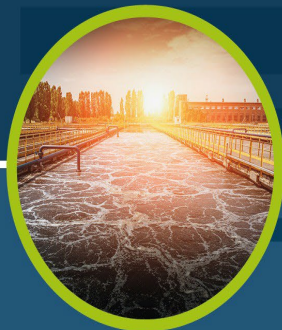


Proposed Development of a new Malting Plant in Sedibeng District Municipality, Gauteng Province


Sensitivity Map

Legend

- Borehole
- Noise Sensitivity Receptors
- Silo's
- Main Access Road
- Malt Conveyor System
- Internal Road Network
- Site Boundary
- Working and Offloading area
- Malt Storage
- Barley Storage
- Workshop
- Seed Building
- Dryer
- Motor Control Centre
- Germination Vessel
- Future Vessel
- Steeping Building
- Steeping Building Ancillary Infrastructure
- Process Water Tank
- Fire Tank
- Kiln
- Heat Pump and Electrical Room
- Combine Heat and Power System
- Boilers
- Principal Power supply
- Heating and Energy Building
- Wastewater Treatment Plant
- Guardhouse
- Admin and Lab Building
- Visibility Zones

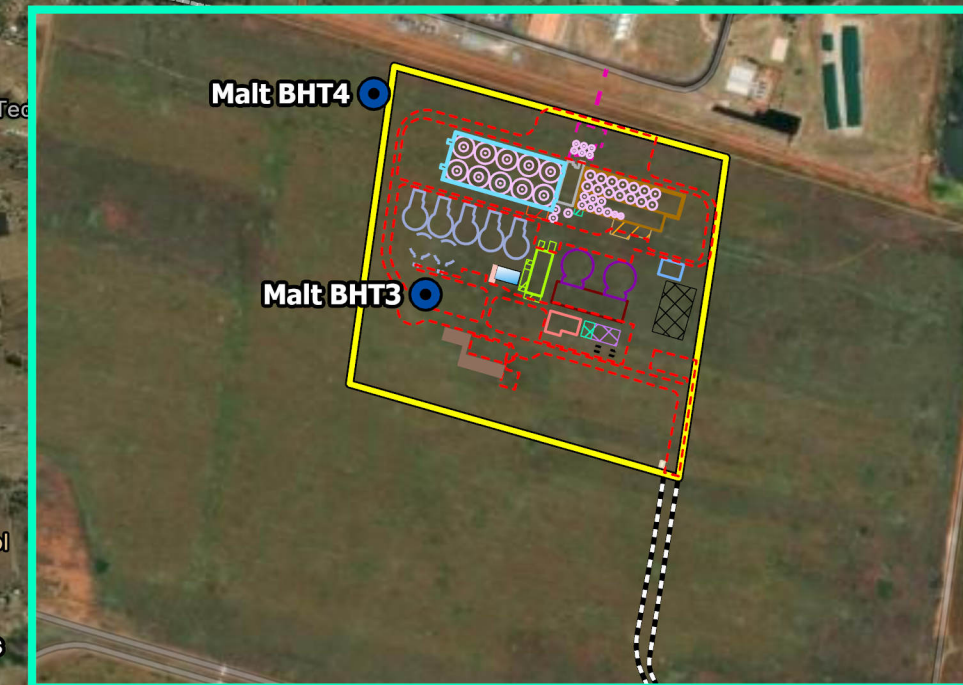

- Legend**
- Socio-Economic Sensitive Receptors**
- Abandoned
 - Accommodation
 - Church
 - Commercial
 - Community
 - Construction
 - Disturbed Land
 - Farm
 - Farn
 - Government
 - Heineken Green Belt
 - Heineken Sedibeng Brewery
 - Heineken Solar PV Plant
 - Historical Landmark - Anglo Boer War
 - Industrial
 - Informal Dwelling
 - Informal Dwelling
 - Infrastructure
 - Midvaal Pump Station
 - Place of Worship
 - Railway Infrastructure
 - Reservoir
 - Residential
 - School
 - Solar Plant Facility
 - Subsistence Farming
 - Substation
 - WWTW

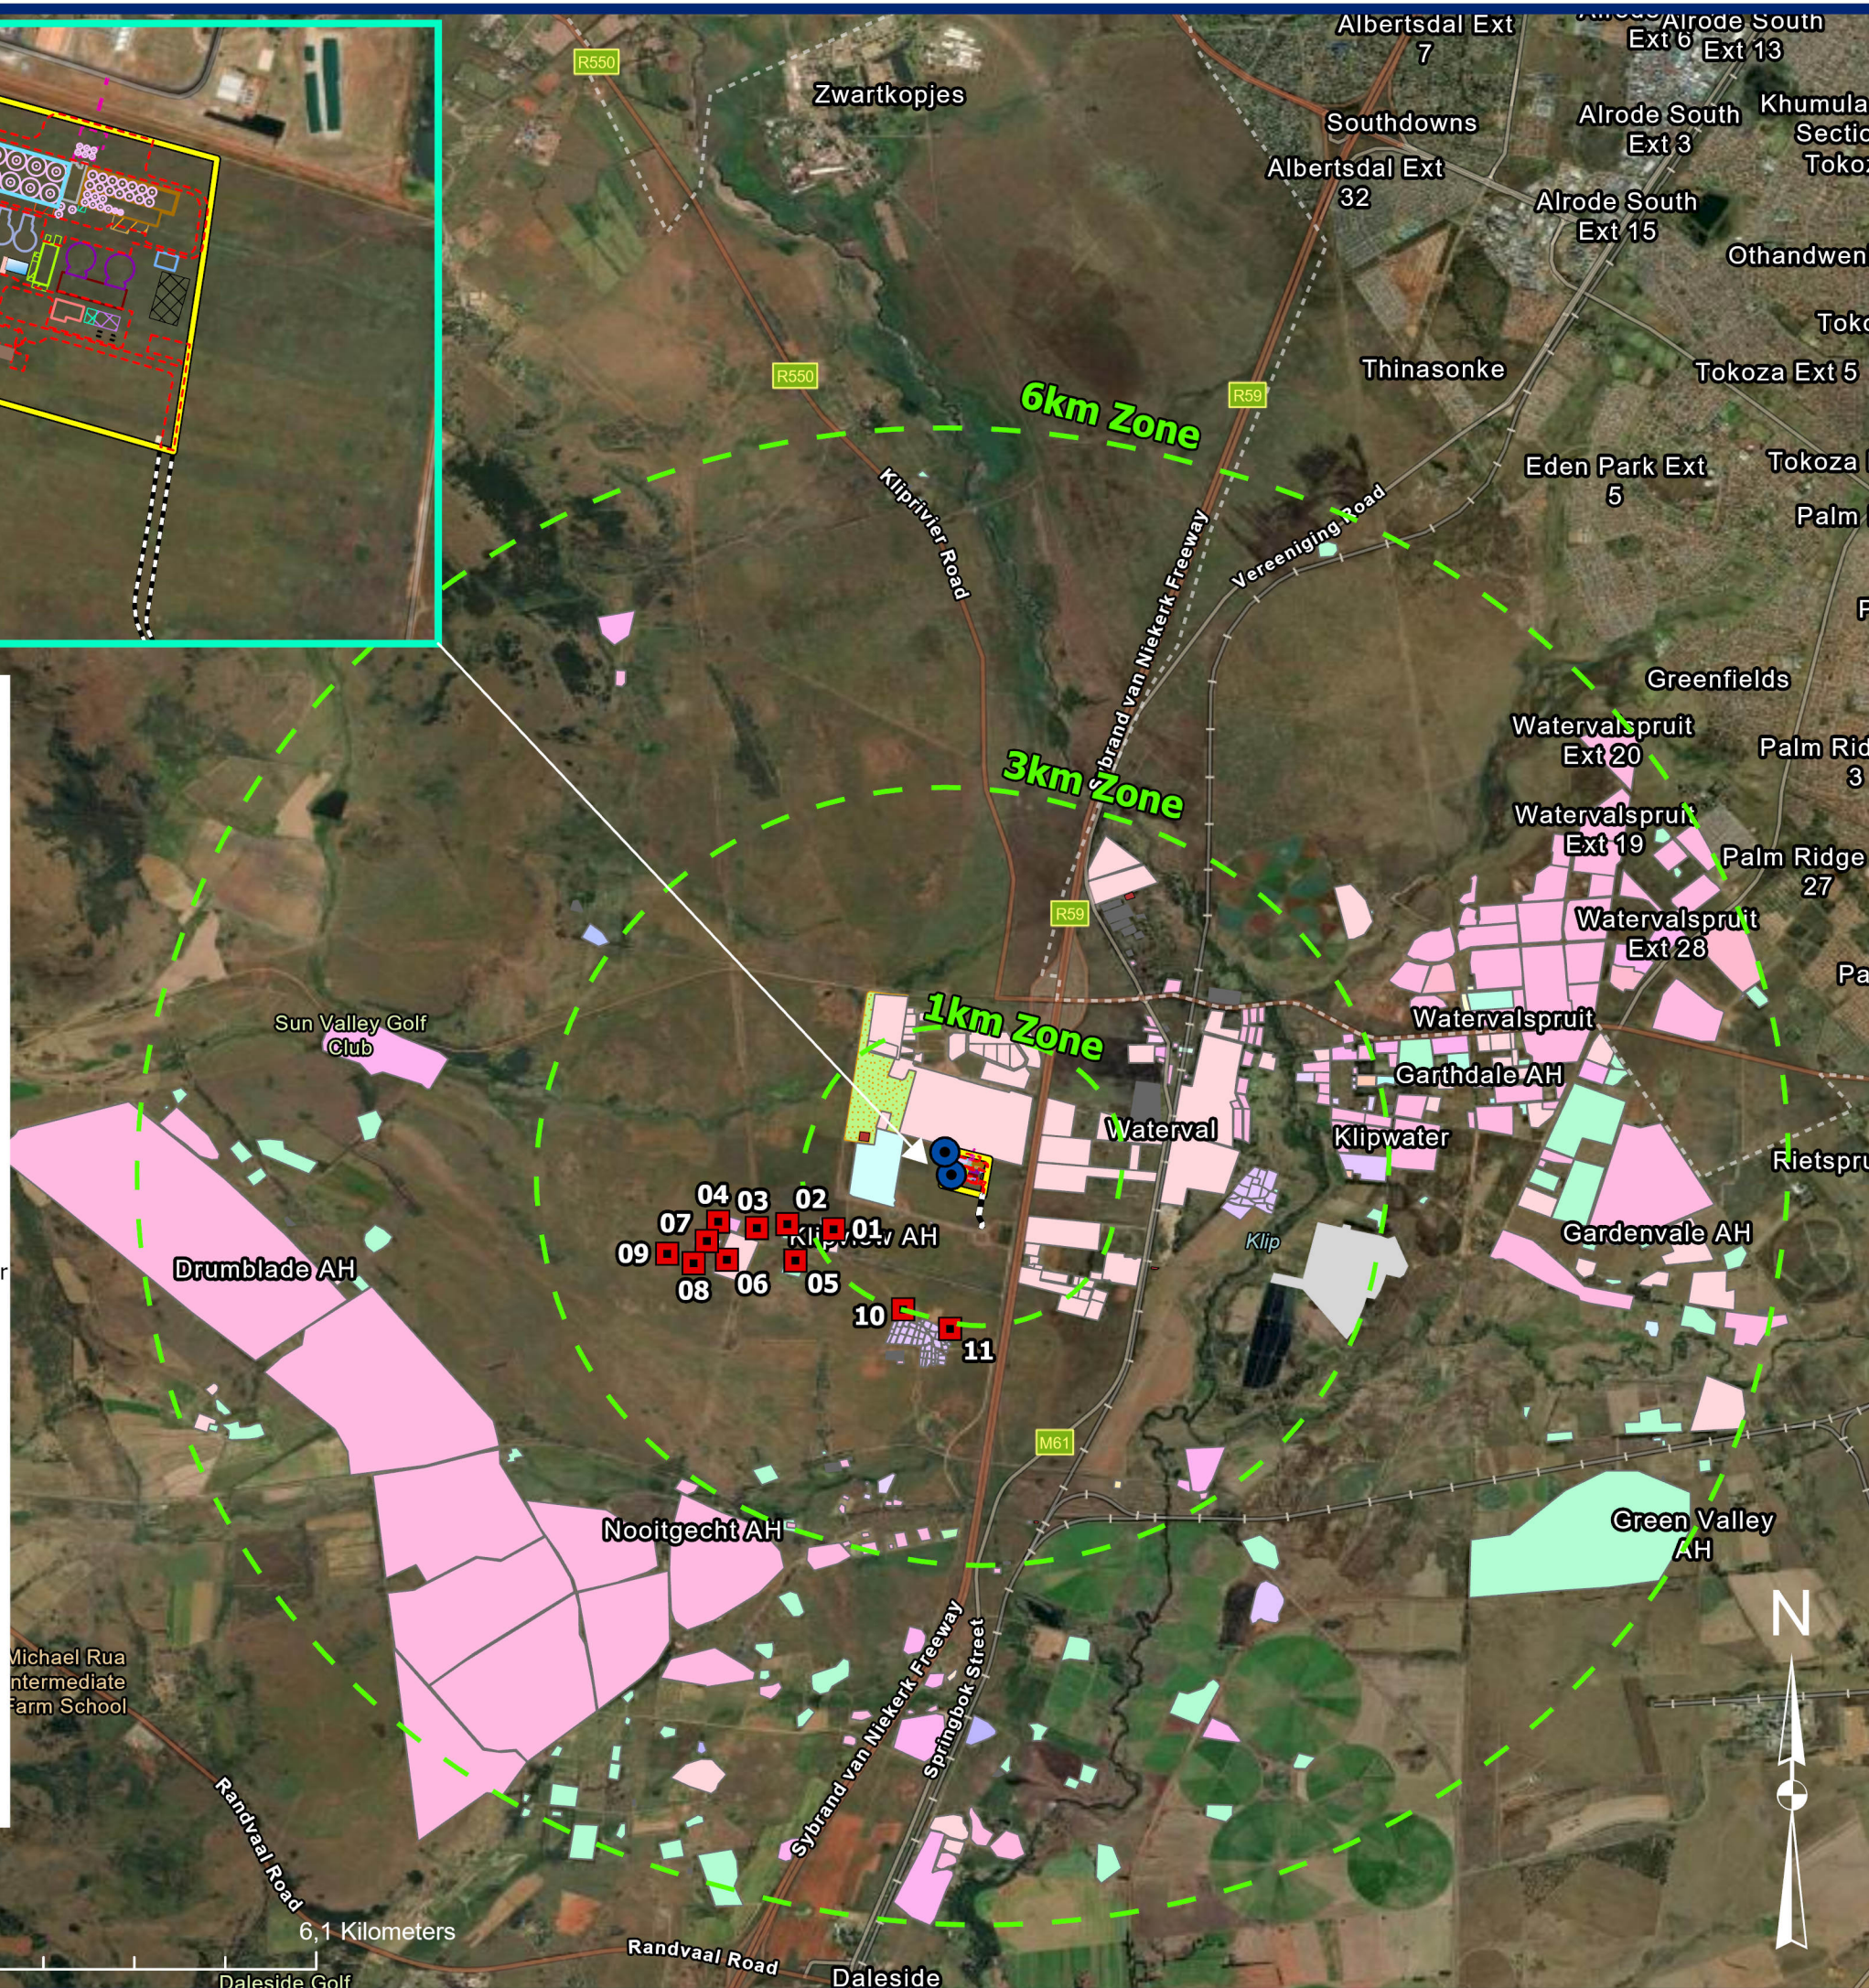

Source:
 ESRI
 Eco-Thunder
 Enviro-Acoustic Research
 Royal HaskoingDHV
 Soufflet Malt South Africa

Scale: 1:58 000

